



- General Notes
1. Dimensions are in millimetres unless stated otherwise.
 2. Levels are in metres AOD unless stated otherwise.
 3. Dimensions govern. Do not scale off drawing.
 4. All dimensions to be verified on site before proceeding.
 5. All discrepancies to be notified in writing to Make Limited.

© Make Limited 2008

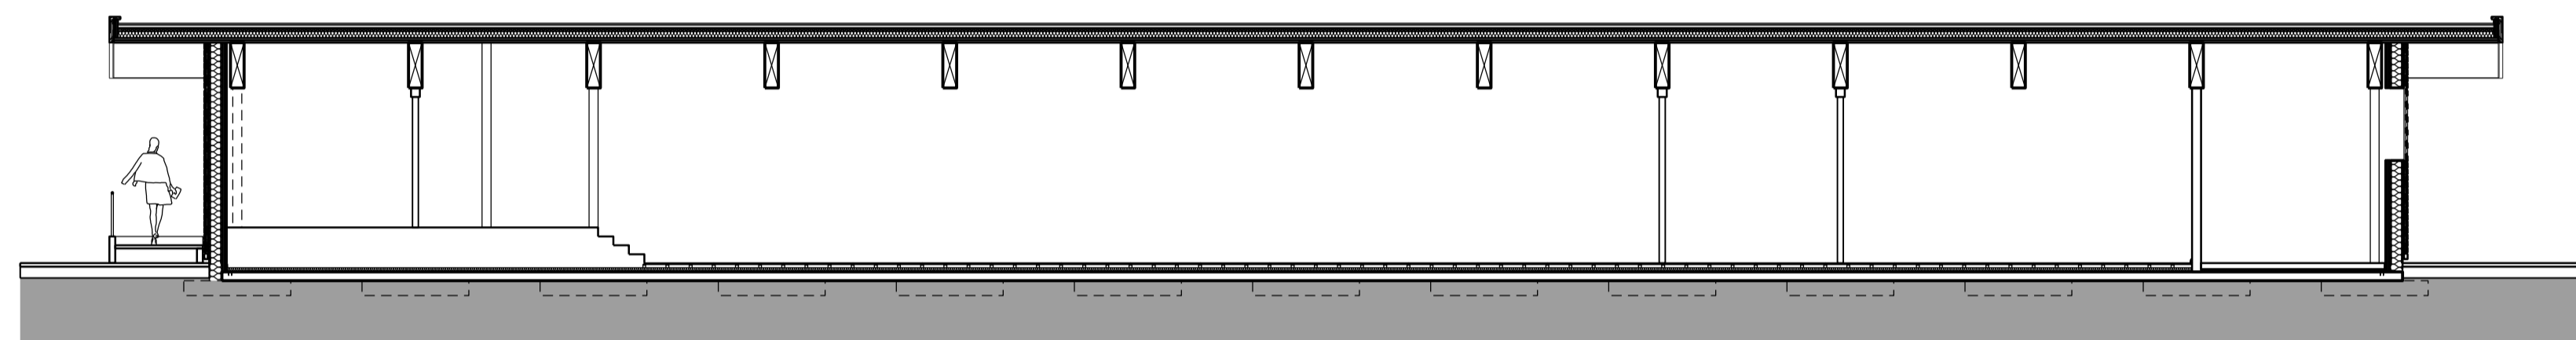

01 Section A-A
1:100

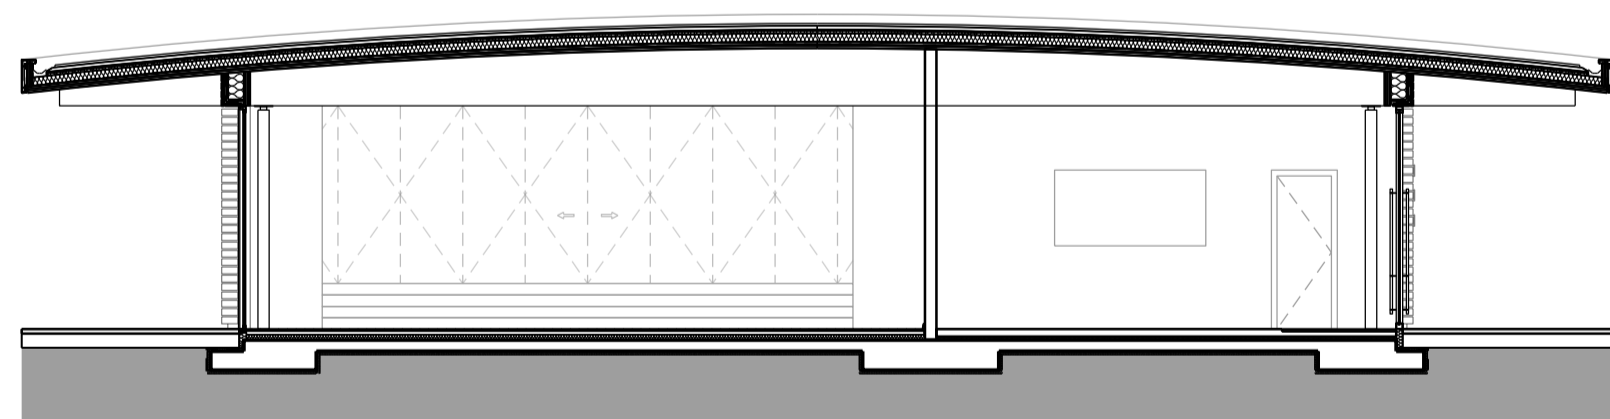

02 Section B-B
1:100

Rev	Date	Reason For Issue	Chk
01	05.12.17	For CRIBO	JP
00	03.02.17	For Information	JP

DRAWING STATUS


make

32 Cleveland Street,
London, W1T 4JY

tel +44 (0) 20 7636 5151

info@makearchitects.com
www.makearchitects.com

Client
The New Cherhill Village Hall
Steering Group,
Cherhill,
Wiltshire

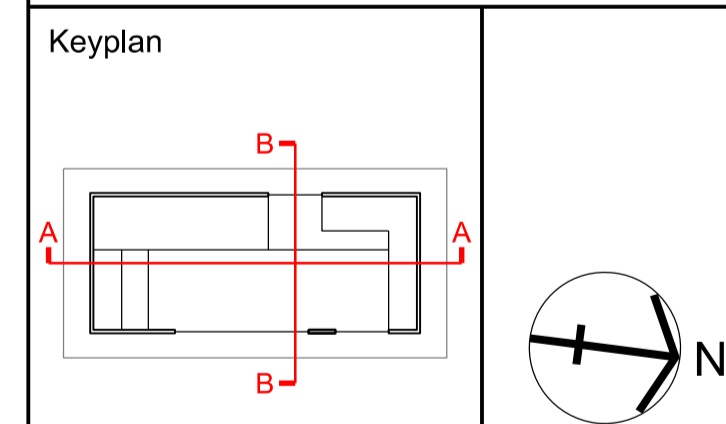

Project
Cherhill Village Hall

Drawing Title
General Arrangement
Sections

Scale	Paper Size	Date
1:100	@A1	03.02.17

Project No.	Draw No.	Rev No.
1180	A2251	01

